


GEORGE STREET

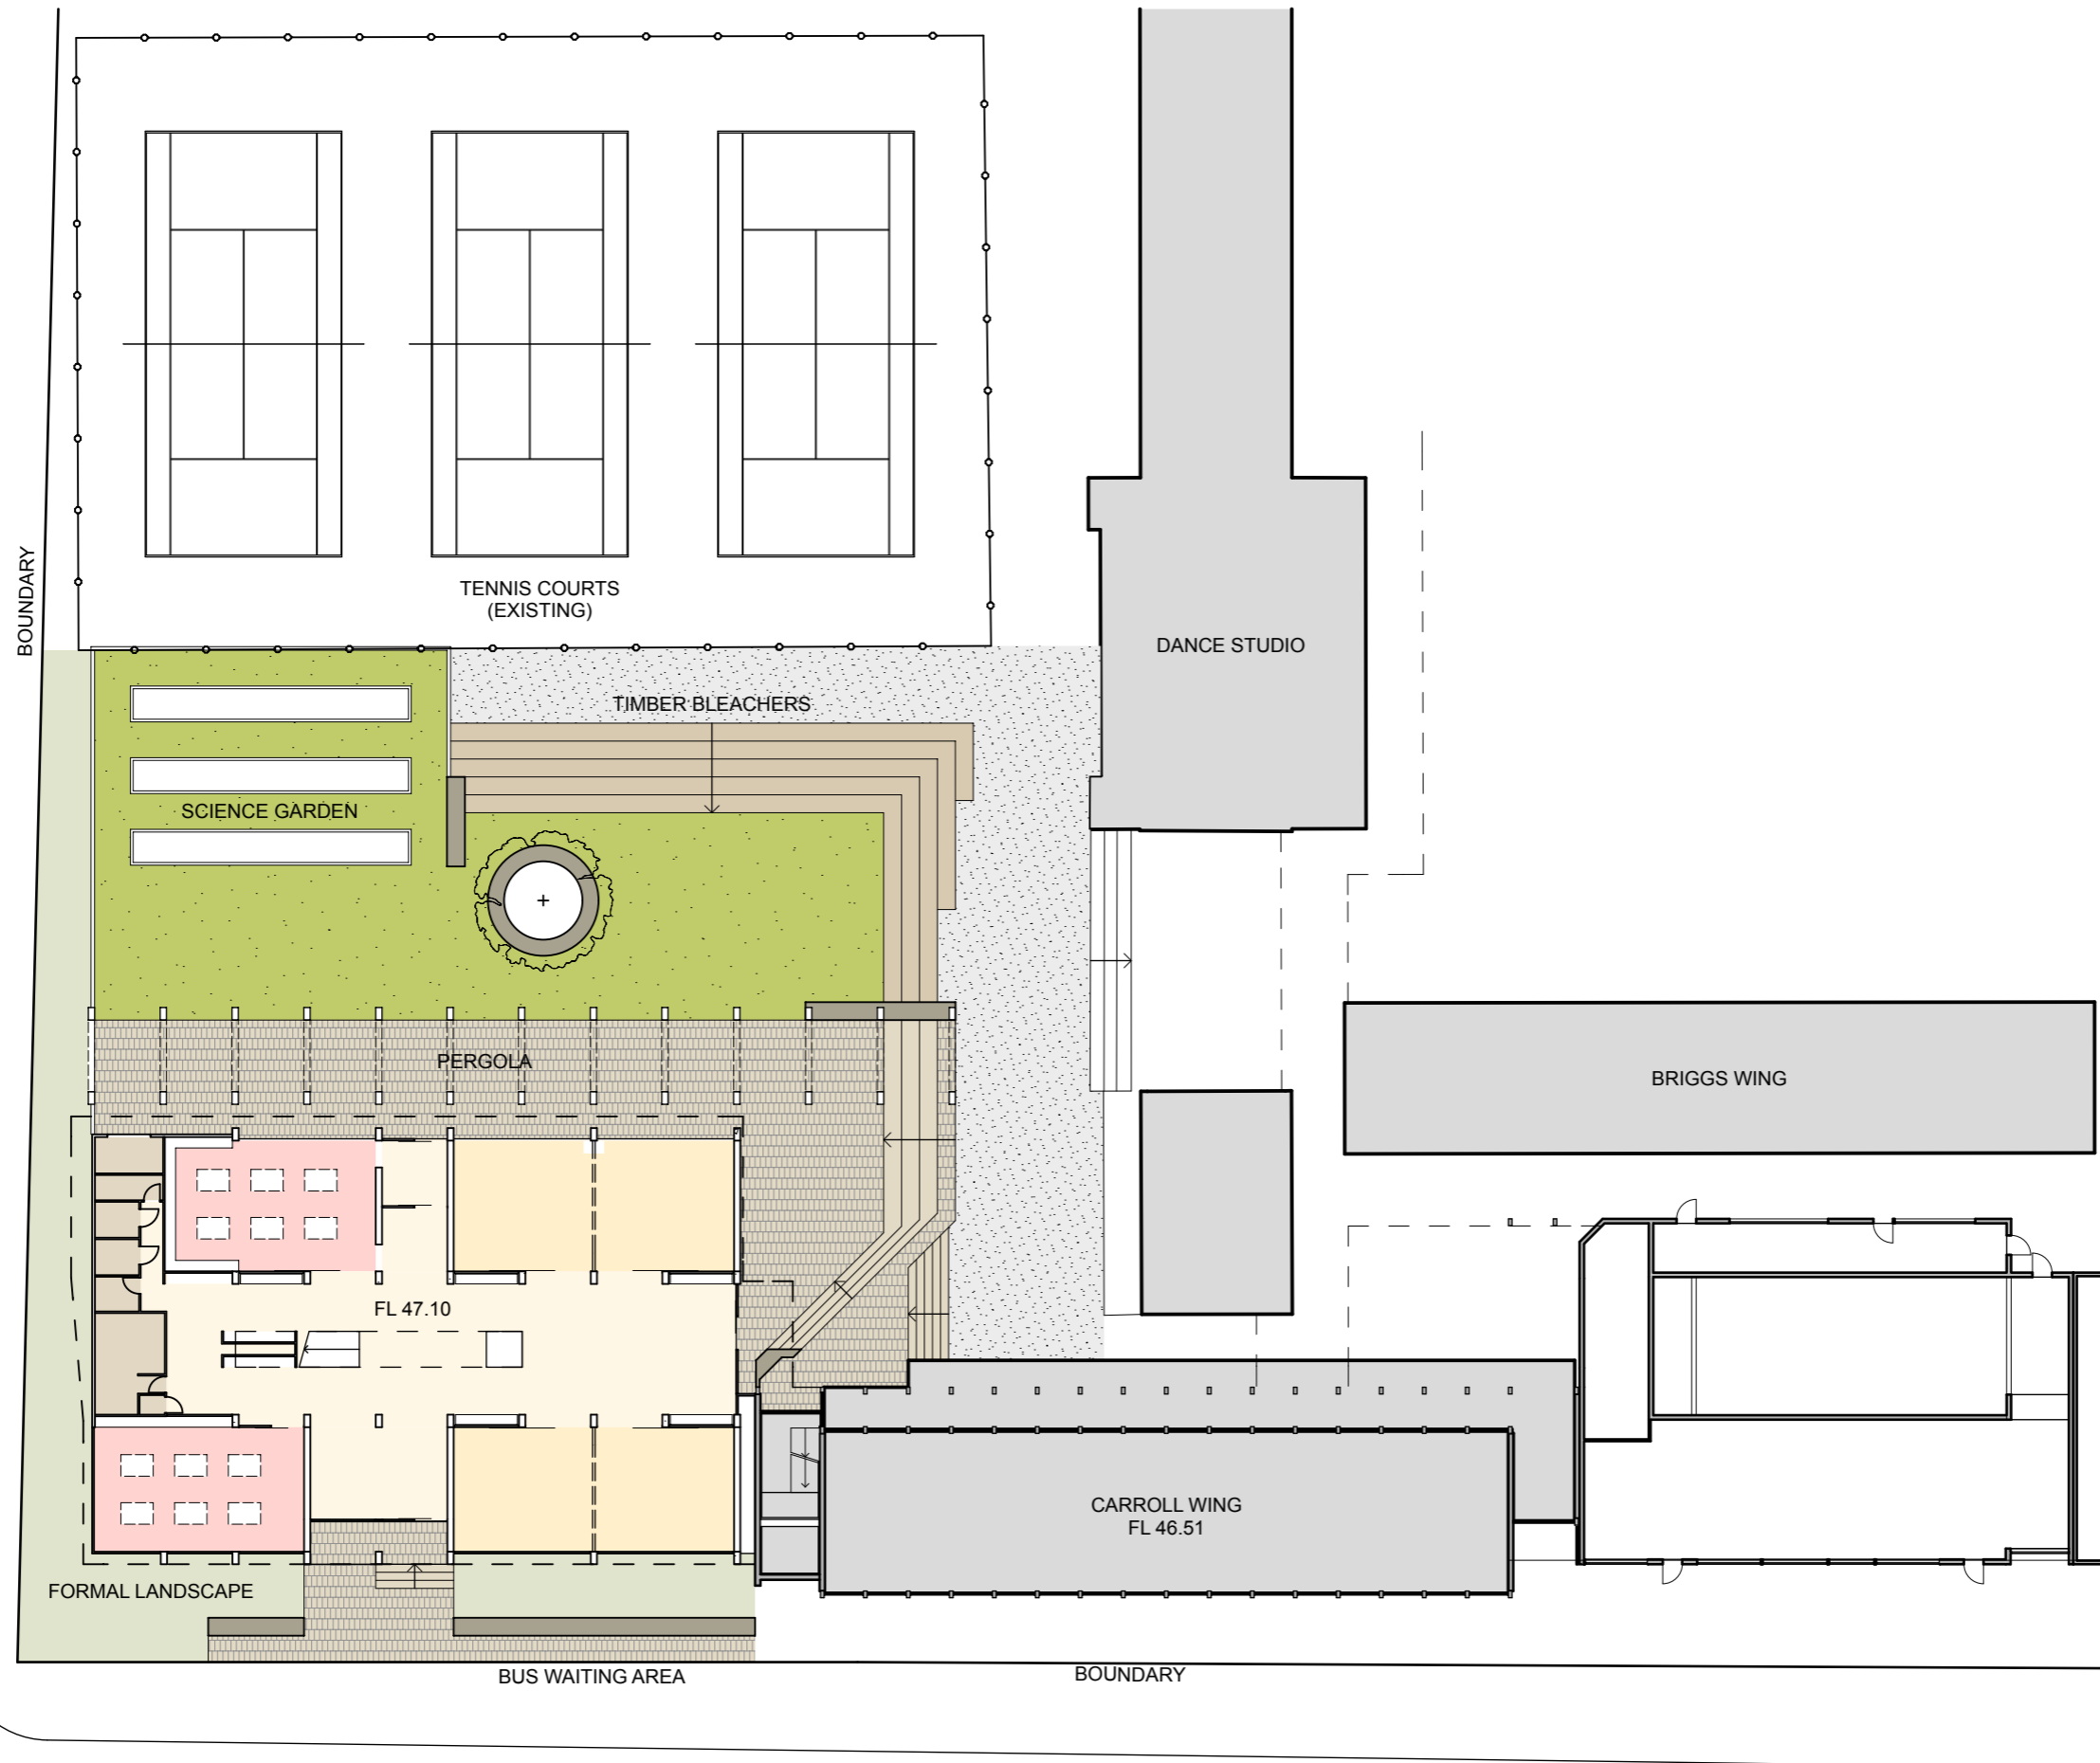


APHRASIA STREET

Title	COURT PRECINCT - STAGE 1		
Proprietor	SACRED HEART COLLEGE		
Description	SITE PLAN		
Project No	15106	Drawing No	SD0.00 Rev A Scale 1:400@A3 Date 2/09/2015
File	/Volumes/Company Data/Projects Active/Sacred Heart College Stage 1/Drawings/15106 SHCG STAGE 1.pln		

Note: All dimensions noted are in millimetres. Verify all dimensions on site prior to commencement of any work. Do not scale off drawing. Copyright remains the property of this office.


- LEGEND:**
- ASPHALT PAVEMENT
 - CONCRETE PAVERS
 - CONCRETE SEAT
 - TURF / LAWN
 - GLA
 - SCIENCE
 - AMENITIES

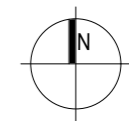

McGlashan Everist Pty Ltd Architects
 ABN 90 004 453 954
 ■ 2 Downes Place Geelong 3220
 F (03) 5221 5431 T (03) 5221 3144
 Email me@mearchitects.com
 □ 221 Drummond Street Carlton 3053
 F (03) 9639 6771 T (03) 9639 6778
 Email melb@mearchitects.com

mcglashan everist


GEORGE STREET

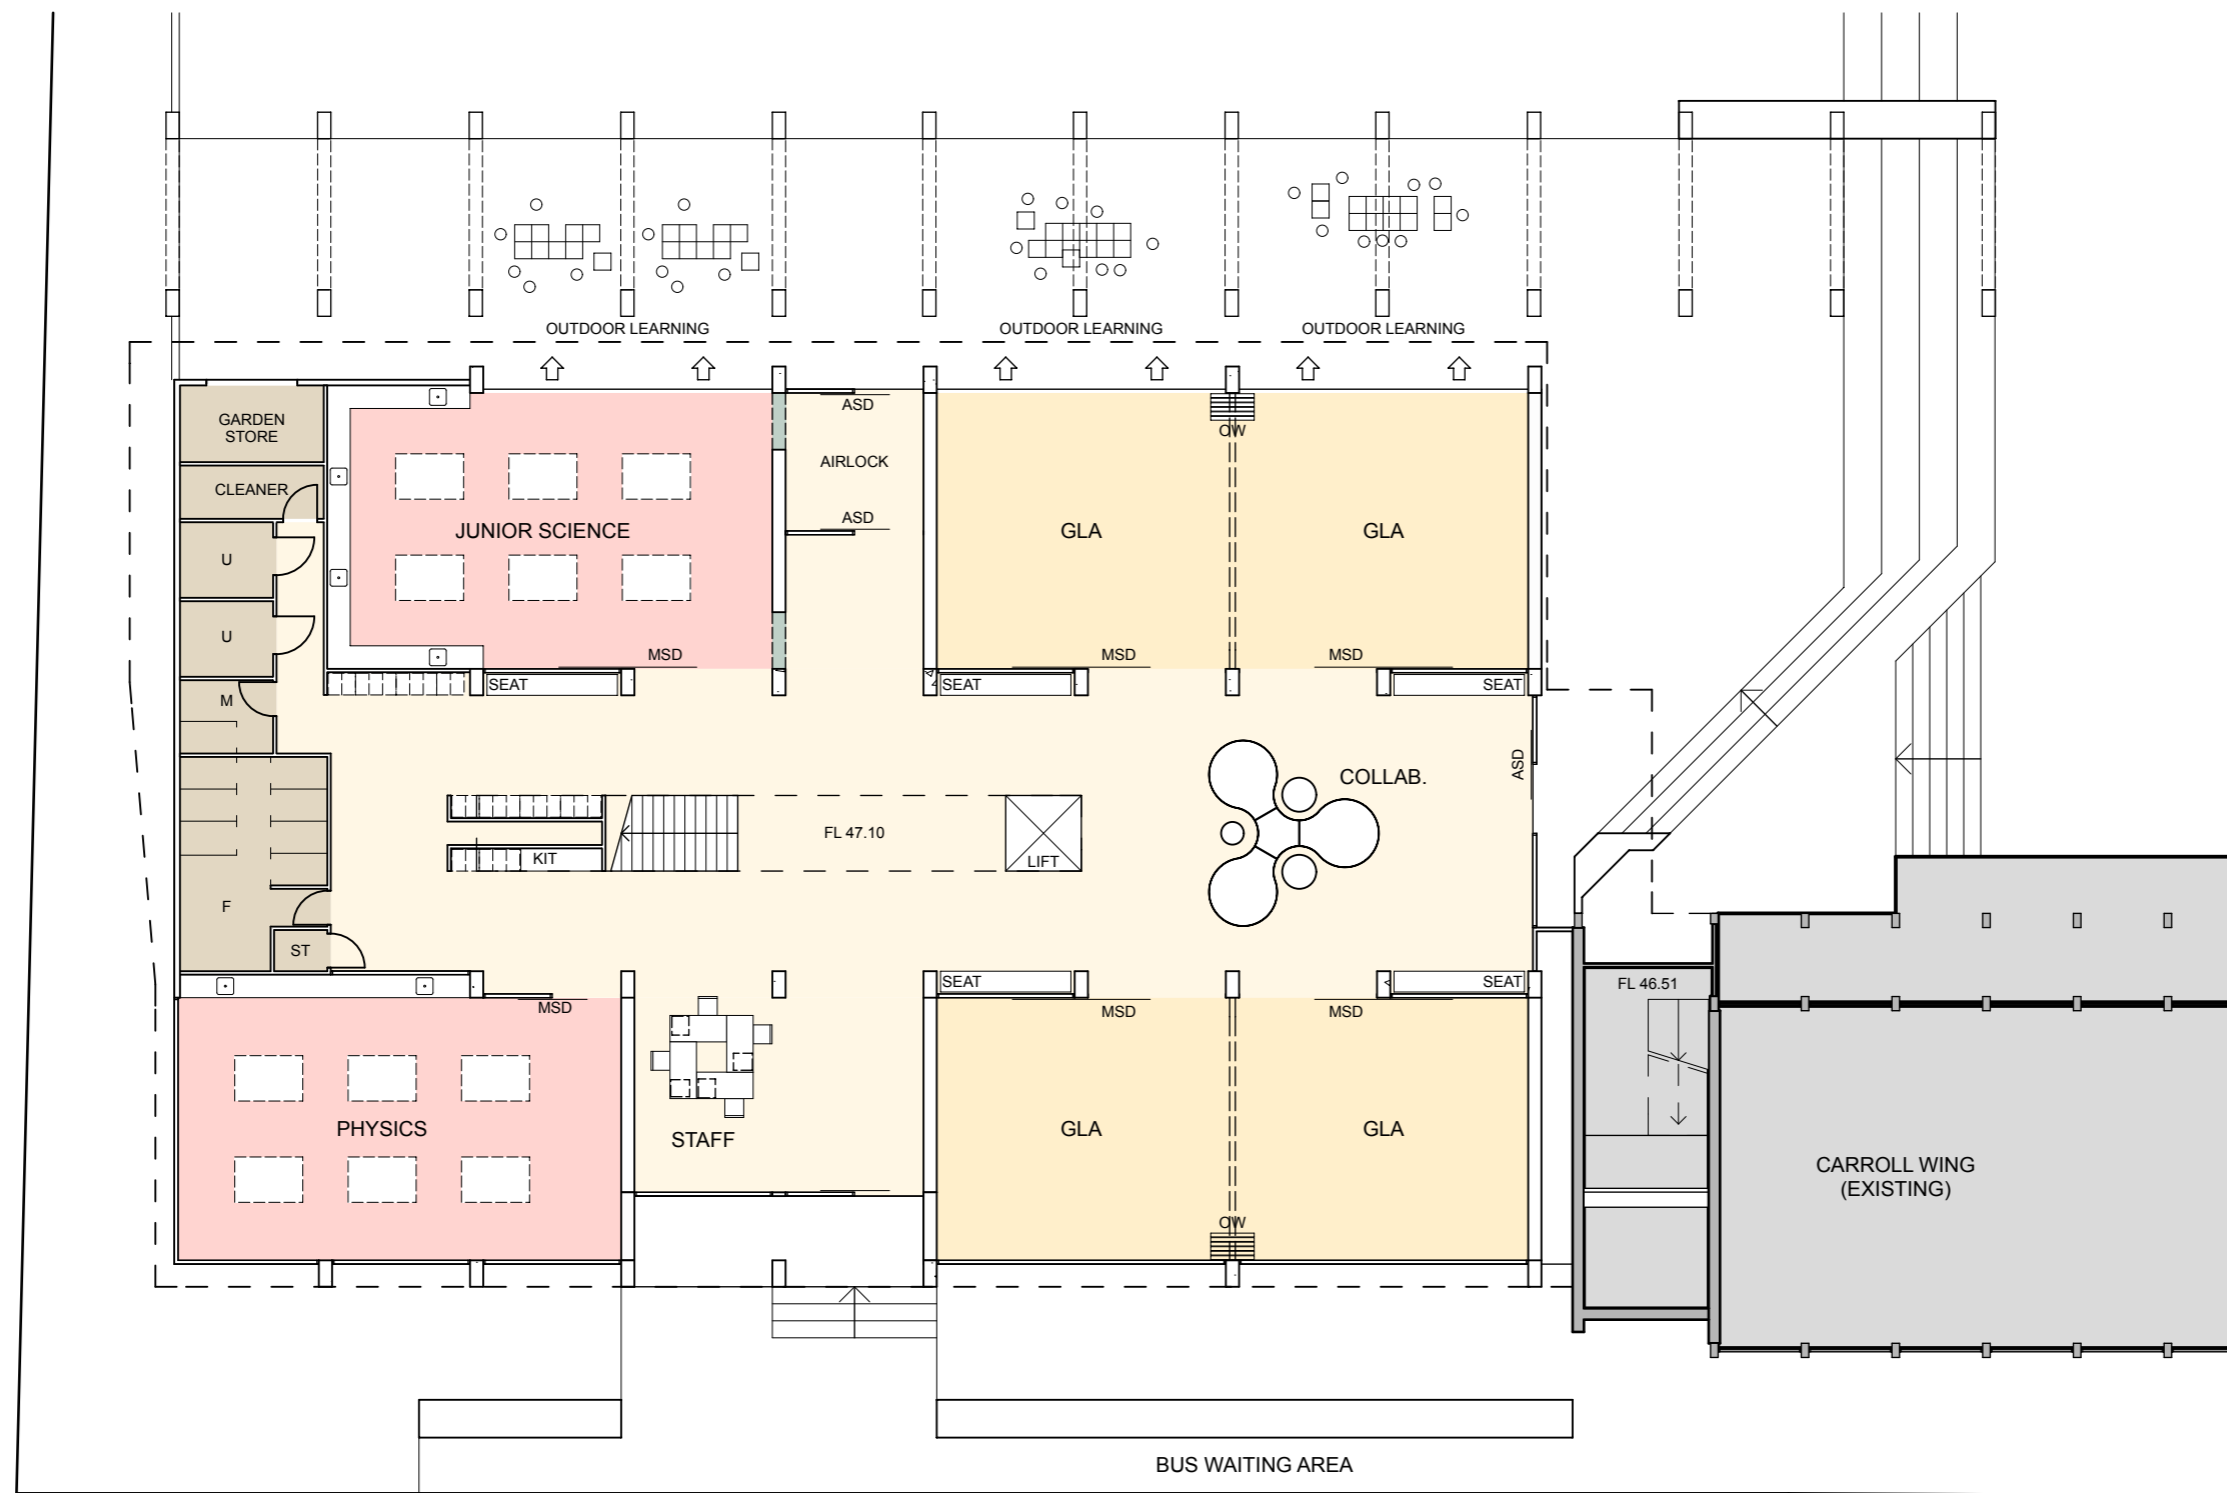

LEGEND:

- ASD AUTO SLIDING DOOR
- GLASS DISPLAY CABINET
- GLA GENERAL LEARNING AREA
- KIT. KITCHENETTE
- LOCKERS
- MSD MANUAL SLIDING DOOR
- OW OPERABLE WALL
- U UNISEX ACCESSIBLE FACILITY
- F FEMALE TOILETS
- M MALE TOILETS
- ST. SCIENCE STORE
- GLA
- SCIENCE LAB
- AMENITIES

APHRASIA STREET

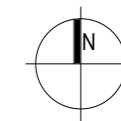

Title	COURT PRECINCT - STAGE 1
Proprietor	SACRED HEART COLLEGE
Description	GROUND FLOOR PLAN
Project No	15106
Drawing No	SD1.01
Rev	A
Scale	1:200@A3
Date	2/09/2015
File	/Volumes/Company Data/Projects Active/Sacred Heart College Stage 1/Drawings/15106 SHCG STAGE 1.pln


Note: All dimensions noted are in millimetres. Verify all dimensions on site prior to commencement of any work. Do not scale off drawing. Copyright remains the property of this office.

McGlashan Everist Pty Ltd Architects
ABN 90 004 453 954


2 Downes Place Geelong 3220
F (03) 5221 5431 T (03) 5221 3144
Email me@mearchitects.com

221 Drummond Street Carlton 3053
F (03) 9639 6771 T (03) 9639 6778
Email melb@mearchitects.com

mcglashan everist

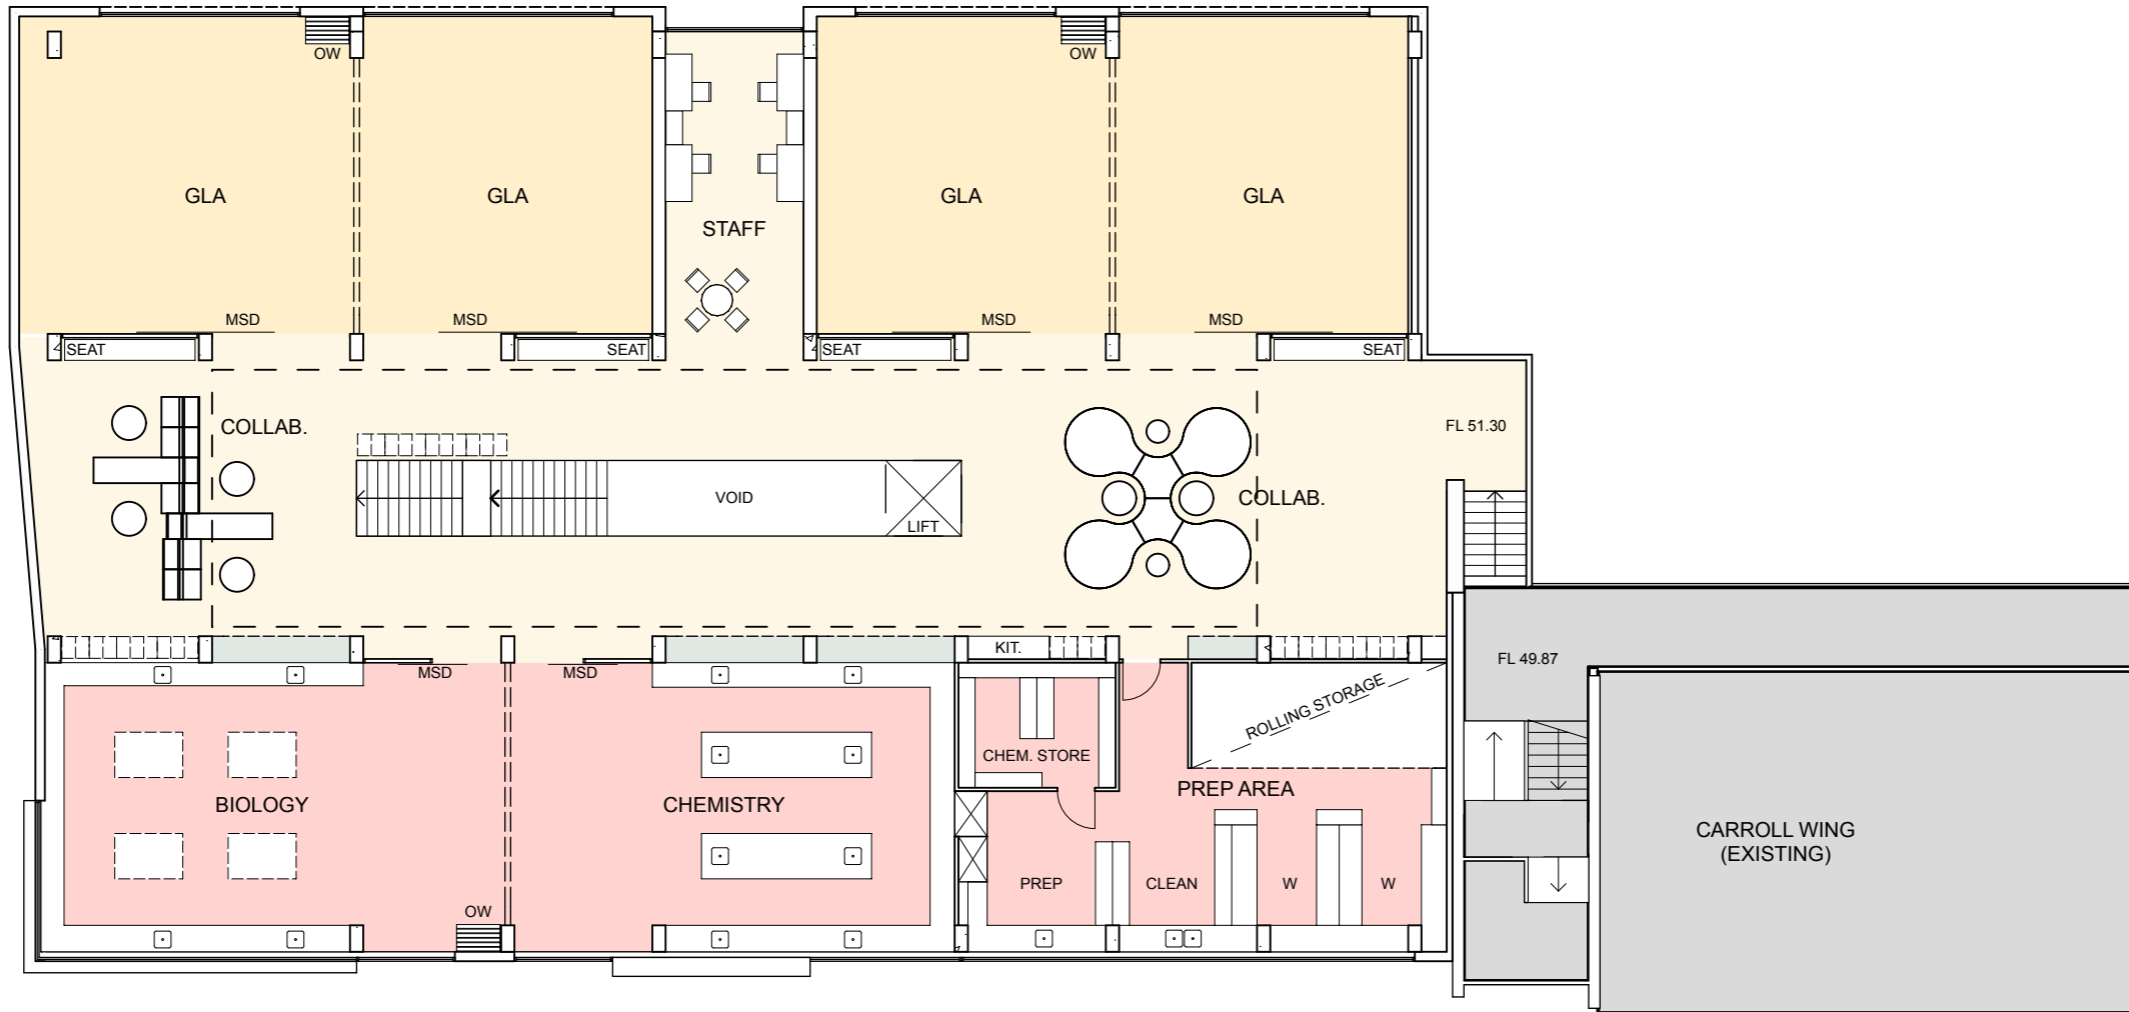

- LEGEND:**
- ASD AUTO SLIDING DOOR
 - GLASS DISPLAY CABINET
 - GLA GENERAL LEARNING AREA
 - KIT. KITCHENETTE
 - LOCKERS
 - MSD MANUAL SLIDING DOOR
 - OW OPERABLE WALL
 - U UNISEX ACCESSIBLE FACILITY
 - F FEMALE TOILETS
 - M MALE TOILETS
 - ST. SCIENCE STORE
 - GLA
 - SCIENCE LAB
 - AMENITIES

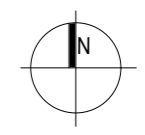

Title	COURT PRECINCT - STAGE 1		
Proprietor	SACRED HEART COLLEGE		
Description	FIRST FLOOR PLAN		
Project No	15106	Drawing No	SD1.02 Rev A Scale 1:200@A3 Date 2/09/2015
File	I:\Volumes\Company Data\Projects Active\Sacred Heart College Stage 1\Drawings\15106 SHCG STAGE 1.pln		



Note: All dimensions noted are in millimetres. Verify all dimensions on site prior to commencement of any work. Do not scale off drawing. Copyright remains the property of this office.

McGlashan Everist Pty Ltd Architects
 ABN 90 004 453 954

2 Downes Place Geelong 3220
 F (03) 5221 5431 T (03) 5221 3144
 Email me@mearchitects.com

221 Drummond Street Carlton 3053
 F (03) 9639 6771 T (03) 9639 6778
 Email melb@mearchitects.com

mcglashan everist

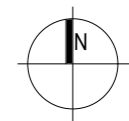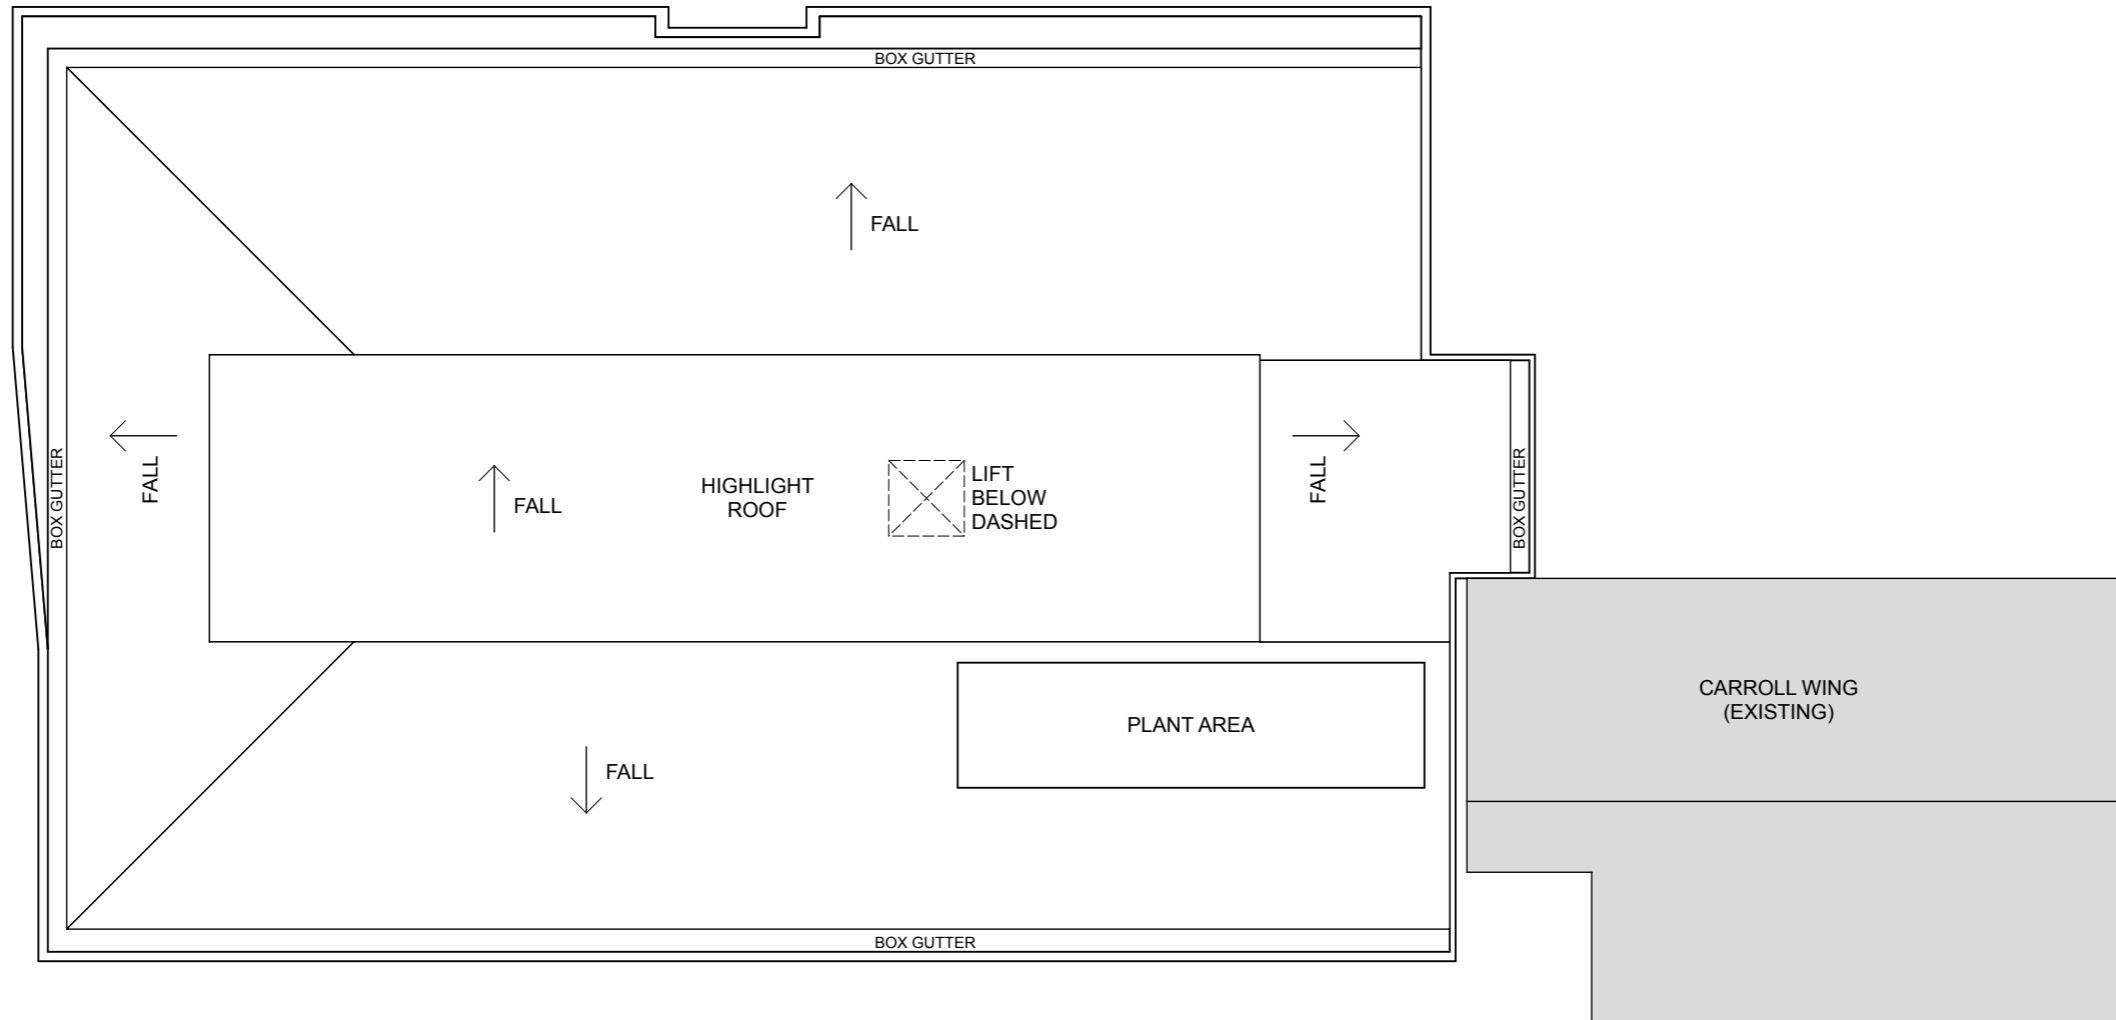

Title	COURT PRECINCT - STAGE 1		
Proprietor	SACRED HEART COLLEGE		
Description	ROOF & PLANT AREA PLAN		
Project No	15106	Drawing No	SD1.03 Rev A Scale 1:200@A3 Date 2/09/2015
File	/Volumes/Company Data/Projects Active/Sacred Heart College Stage 1/Drawings/15106 SHCG STAGE 1.pln		

Note: All dimensions noted are in millimetres. Verify all dimensions on site prior to commencement of any work. Do not scale off drawing. Copyright remains the property of this office.

McGlashan Everist Pty Ltd Architects
 ABN 90 004 453 954

■ 2 Downes Place Geelong 3220
 F 03) 5221 5431 T 03) 5221 3144
 Email me@mearchitects.com
 □ 221 Drummond Street Carlton 3053
 F 03) 9639 6771 T 03) 9639 6778
 Email melb@mearchitects.com

mcglashan everist